


STAGE I REMOVAL

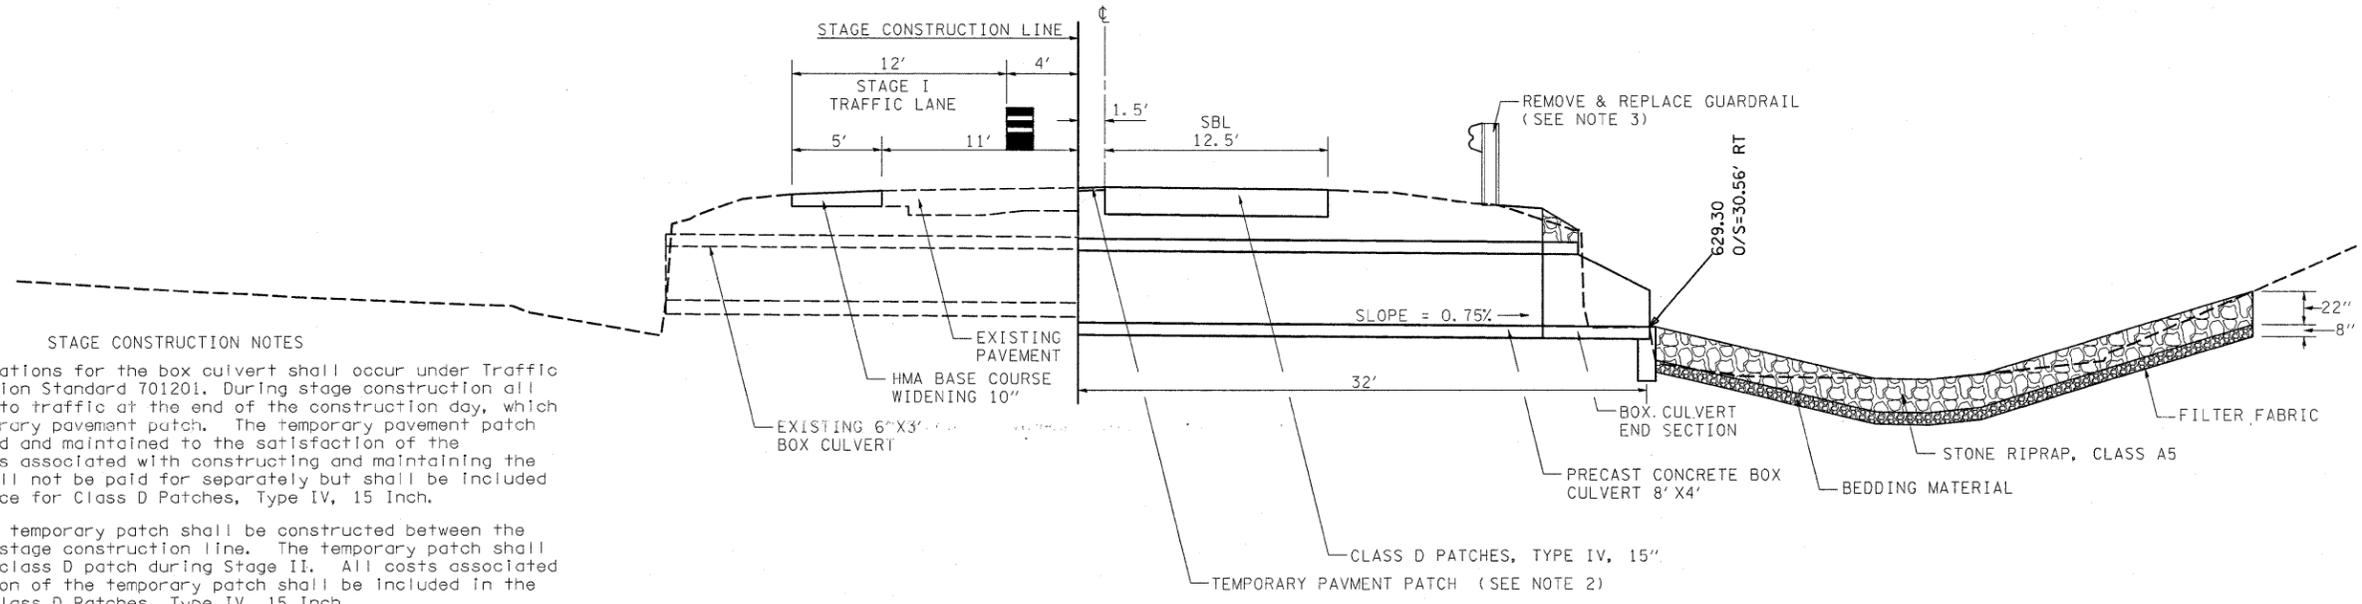

STAGE I CONSTRUCTION

STAGE CONSTRUCTION NOTES

1. Construction operations for the box culvert shall occur under Traffic Control and Protection Standard 701201. During stage construction all lanes must be open to traffic at the end of the construction day, which may require a temporary pavement patch. The temporary pavement patch shall be constructed and maintained to the satisfaction of the Engineer. All costs associated with constructing and maintaining the temporary patch shall not be paid for separately but shall be included in the per unit price for Class D Patches, Type IV, 15 Inch.

2. During Stage I, a temporary patch shall be constructed between the centerline and the stage construction line. The temporary patch shall be replaced with a class D patch during Stage II. All costs associated with the construction of the temporary patch shall be included in the per unit price of Class D Patches, Type IV, 15 Inch.

3. During Stage I, a segment of the existing guardrail shall be removed as needed to provide access for equipment required to construct the proposed box culvert. Prior to opening the roadway to traffic, drums or cones with bidirectional flashing lights shall be placed in the area of the guardrail removal to the satisfaction of the Engineer. The removed segment of guardrail shall be replaced with new steel plate beam guardrail, type A prior to any work on Stage II. All costs associated with the removal and replacement of the guardrail shall be included in the per unit cost of the Precast Concrete Box Culvert 8' x 4'.

4. Seeding, Class 2A shall be applied to all areas outside of the proposed aggregate shoulders that are disturbed during construction of the box culvert. The seeding shall be applied according to the applicable sections of Article 250 of the standard specifications. Seeding, Class 2A shall not be paid for separately, but shall be included in the per unit price of Precast Concrete Box Culvert 8' x 4'.

5. During lane closures the aggregate shoulders in the construction zone shall be maintained to support traffic per the satisfaction of the Engineer. The material used on the shoulders shall conform to Article 481.02 of the Standard Specifications. All costs associated with maintaining the shoulders shall not be paid for separately but shall be included in the per unit cost of the Precast Concrete Box Culvert 8' x 4'.

FILE NAME =	USER NAME = teasleyck	DESIGNED -	REVISED -	STATE OF ILLINOIS DEPARTMENT OF TRANSPORTATION	STAGE I CONSTRUCTION DETAILS STA 121 + 61			F.A.P. RTE.	SECTION	COUNTY	TOTAL SHEETS	SHEET NO.
ca:\p\work\PM\DOT\TEASLEYCK\d0148533\074413-sht-details.dgn	74413-sht-details.dgn	DRAWN -	REVISED -					762	(1,2)RS-3	Moultrie	21	17
PLOT SCALE = 50.0000' / IN.		CHECKED -	REVISED -					CONTRACT NO. 74413				
PLOT DATE = 4/30/2010		DATE -	REVISED -					ILLINOIS FED. AID PROJECT				
								SCALE:	SHEET NO. OF SHEETS	STA. TO STA.		